


<b>KEY</b>	01		02		03		04		05		06		07		08		09		10		11		12		13		14		15		16		17	
------------	----	--	----	--	----	--	----	--	----	--	----	--	----	--	----	--	----	--	----	--	----	--	----	--	----	--	----	--	----	--	----	--	----	--

**01A**  
Advanced Warning  
ROAD CLOSED  
HERE ON 00/00/00  
FROM 00:00  
TO 00:00

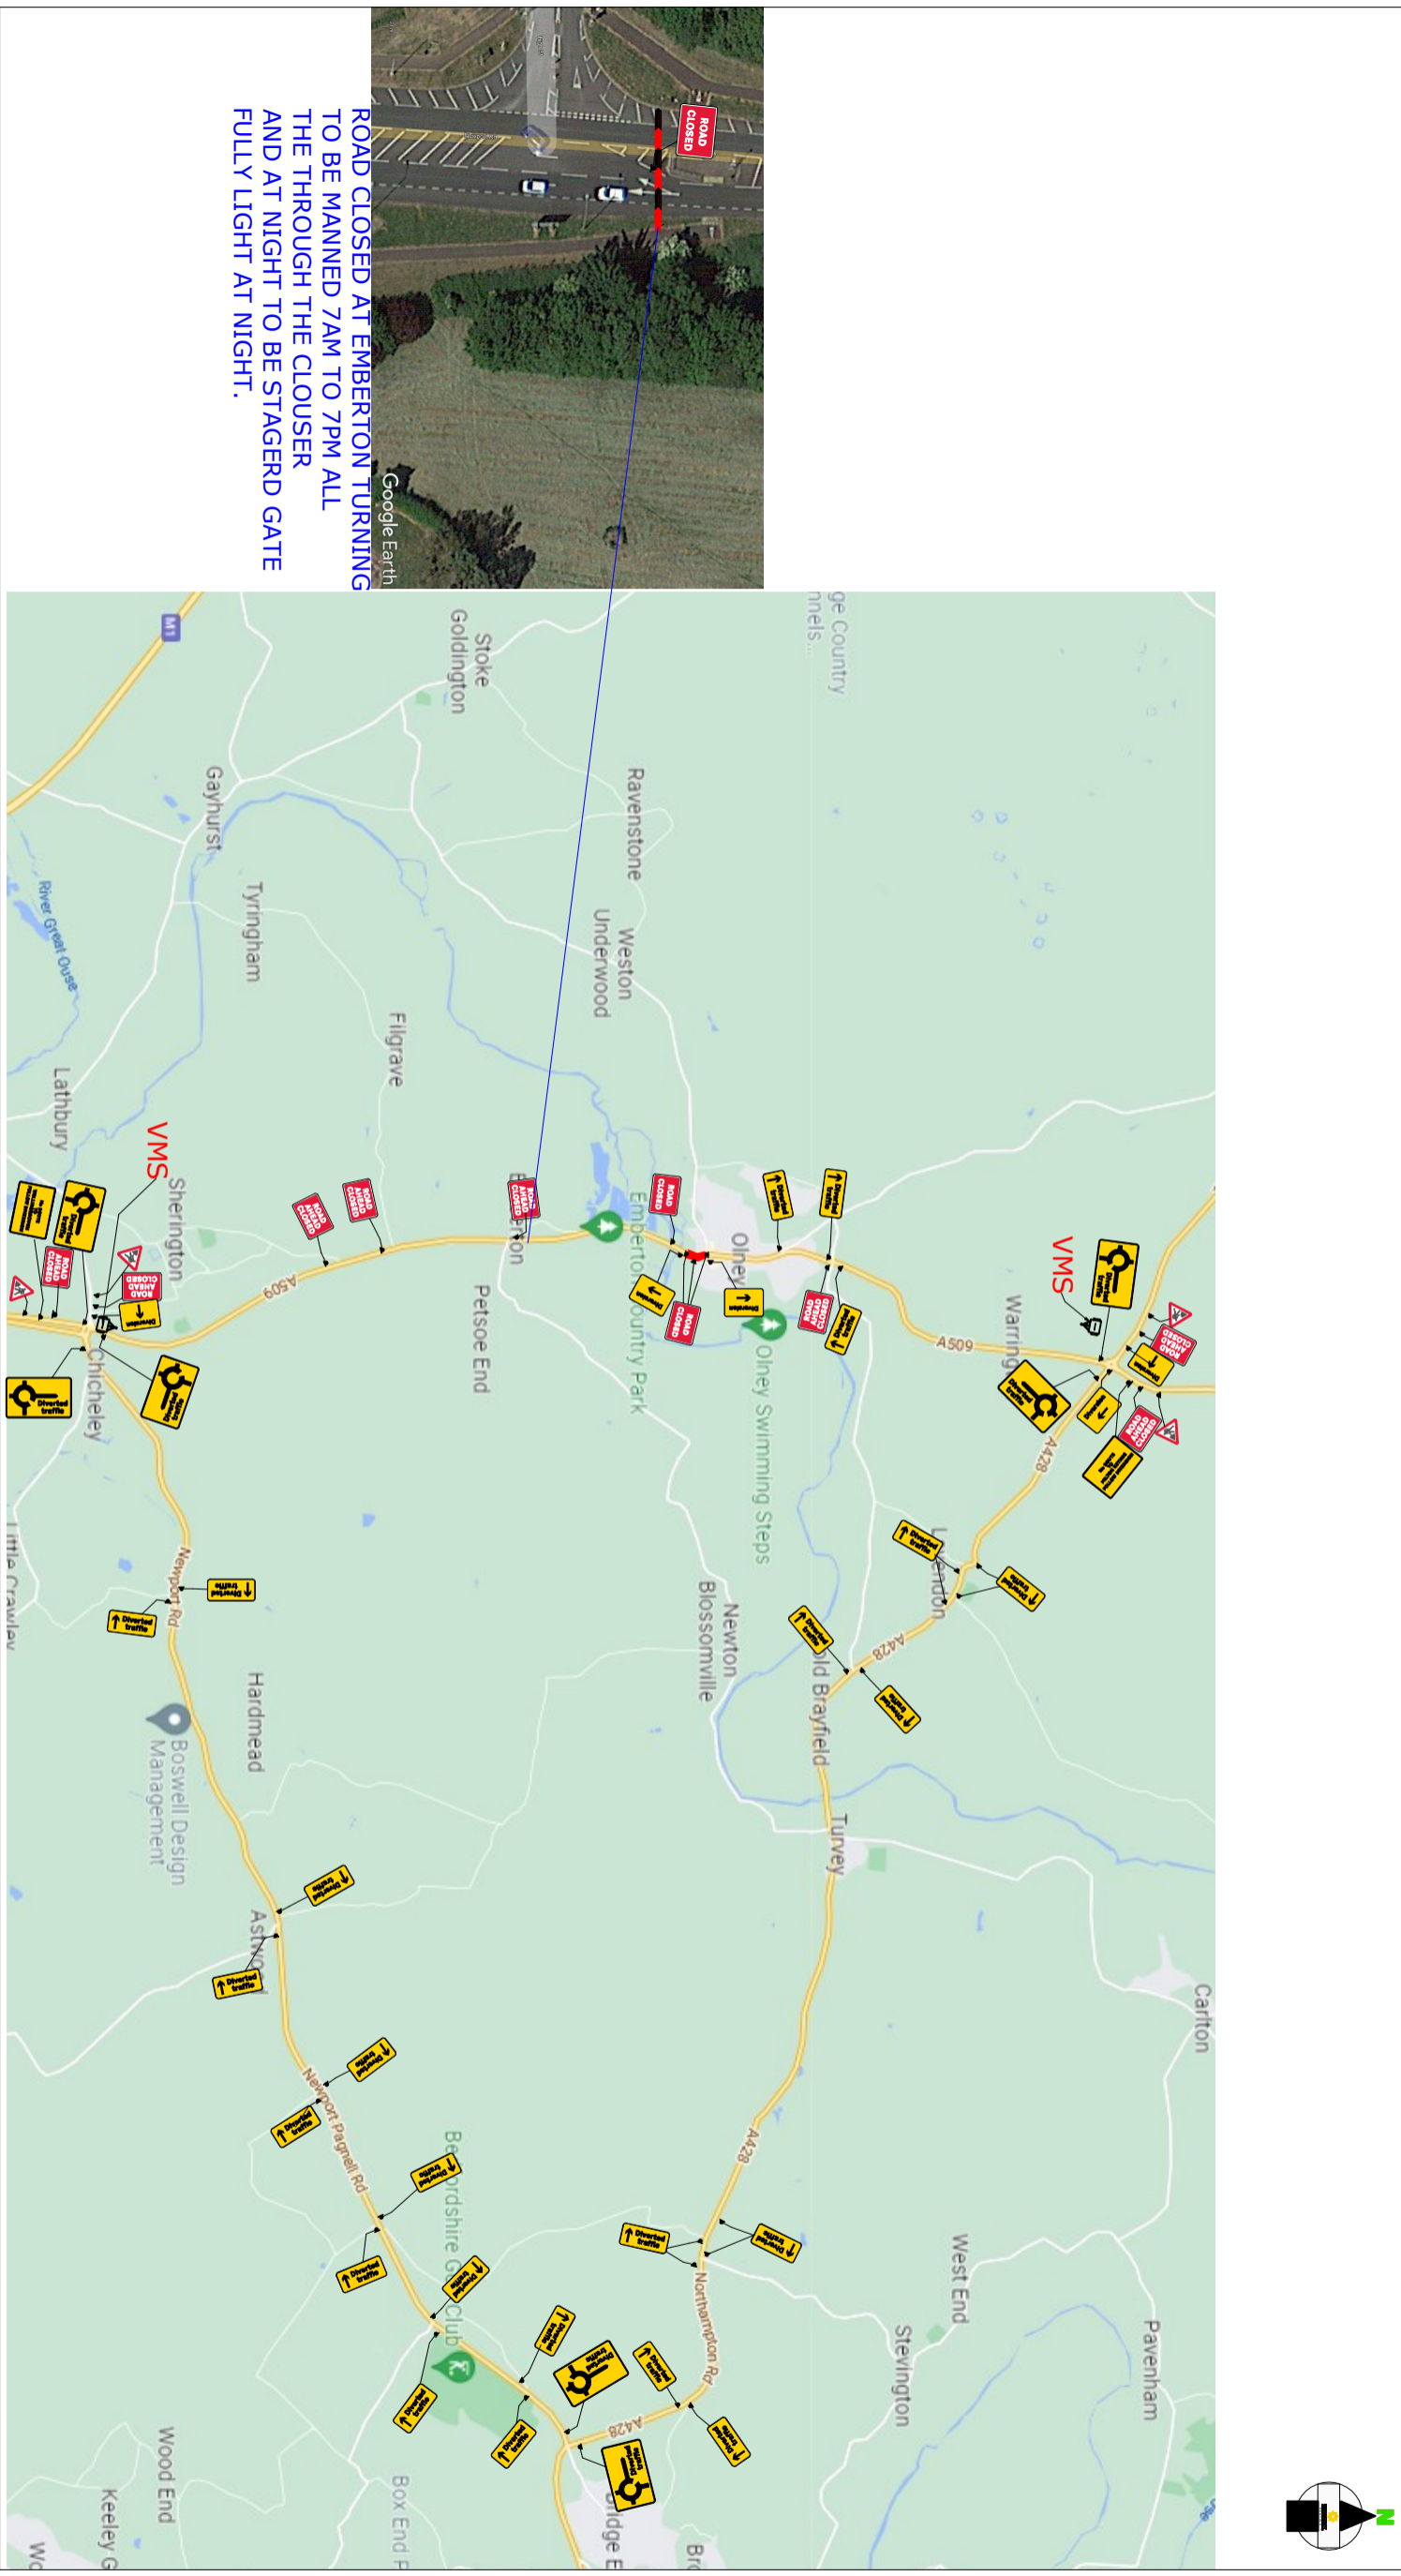

**ROAD CLOSED AT EMBERTON TURNING TO BE MANNED 7AM TO 7PM ALL THE THROUGH THE CLOUSER AND AT NIGHT TO BE STAGERD GATE FULLY LIGHT AT NIGHT.**

Contract No	140-S005132	Client:	CADENT GAS
Date	11/08/2022	Site Location / Drawing Title	
Drawn by	R MCB	HIGH STREET,	
Approved By	140 MS	OLNEY,	
Purpose of works	civil works	BEDFORDSHIRE,	
DWG Version No	000	MK46 4AA.	
Amended By	R MCB		
Amendment Date	24/10/2022	Scale	NOT TO SCALE
Sheet No	IOF 2	OS Licence No	000000000000

Note  
1. All equipment shall be approved and shall comply with the Department of Transport specification MCE0111. This drawing does not show the normal road works signage that will be required as per Chapter 8.  
2. All signs to be in accordance with TSGRD 2002 and to minimum class retroreflective.  
3. Minimum height of lettering to be 60mm and sign boards to be 1000mm (750mm where appropriate).

**DETAIL B**  



**DETAIL A1**  
Named A-road system. Note: 1) Standard offset buffer: 30m. 2) Vehicle flow. 3) Road lamps to be used on Nissen barrier (M116 (S167000)).

**SUNBELT RENTALS**  
Sunbelt Rentals UK (Traffic Management)  
Kemble Airfield Enterprise Park, Crenchester Road,  
Kemble GL7 6BQ  
Telephone: 0370 050 0792

<b>NO ROUTE TO MILTON KEYNES FOLLOW DIVERSION</b>	(S1)
<b>NO ROUTE TO WELLINGBROUGH FOLLOW DIVERSION</b>	(S2)
<b>ROAD CLOSURE</b>	
<b>DIVERSION ROUTE</b>	
<b>13 CLOCKWISE ROUTE</b>	
<b>13 ANTI-CLOCKWISE ROUTE</b>	
<b>ROAD CLOSURE LENGTH</b>	00 miles 120 meters
<b>ROAD CLOSURE WIDTH</b>	9.2 meters